



# HIGH SOLIDS SILICONE ROOF COATING

over primed BUR or MOD-BIT (smooth or granulated)

**MULTI-PURPOSE PRIMER**  
Rapid-Dry Adhesion Promoter & Bleed Blocker



# GAF HighSolids Silicone Roof Coating

Miami-Dade NOA# 23-1130.05 - page 13 of 14



## PRIME


- 1 gal/sq (smooth)
- 1.5 gal/sq (granulated)



## APPLY

- **One Coat Application**
- Ponding water resistant

### GAF High Solids Silicone over Granulated or Smooth Asphaltic

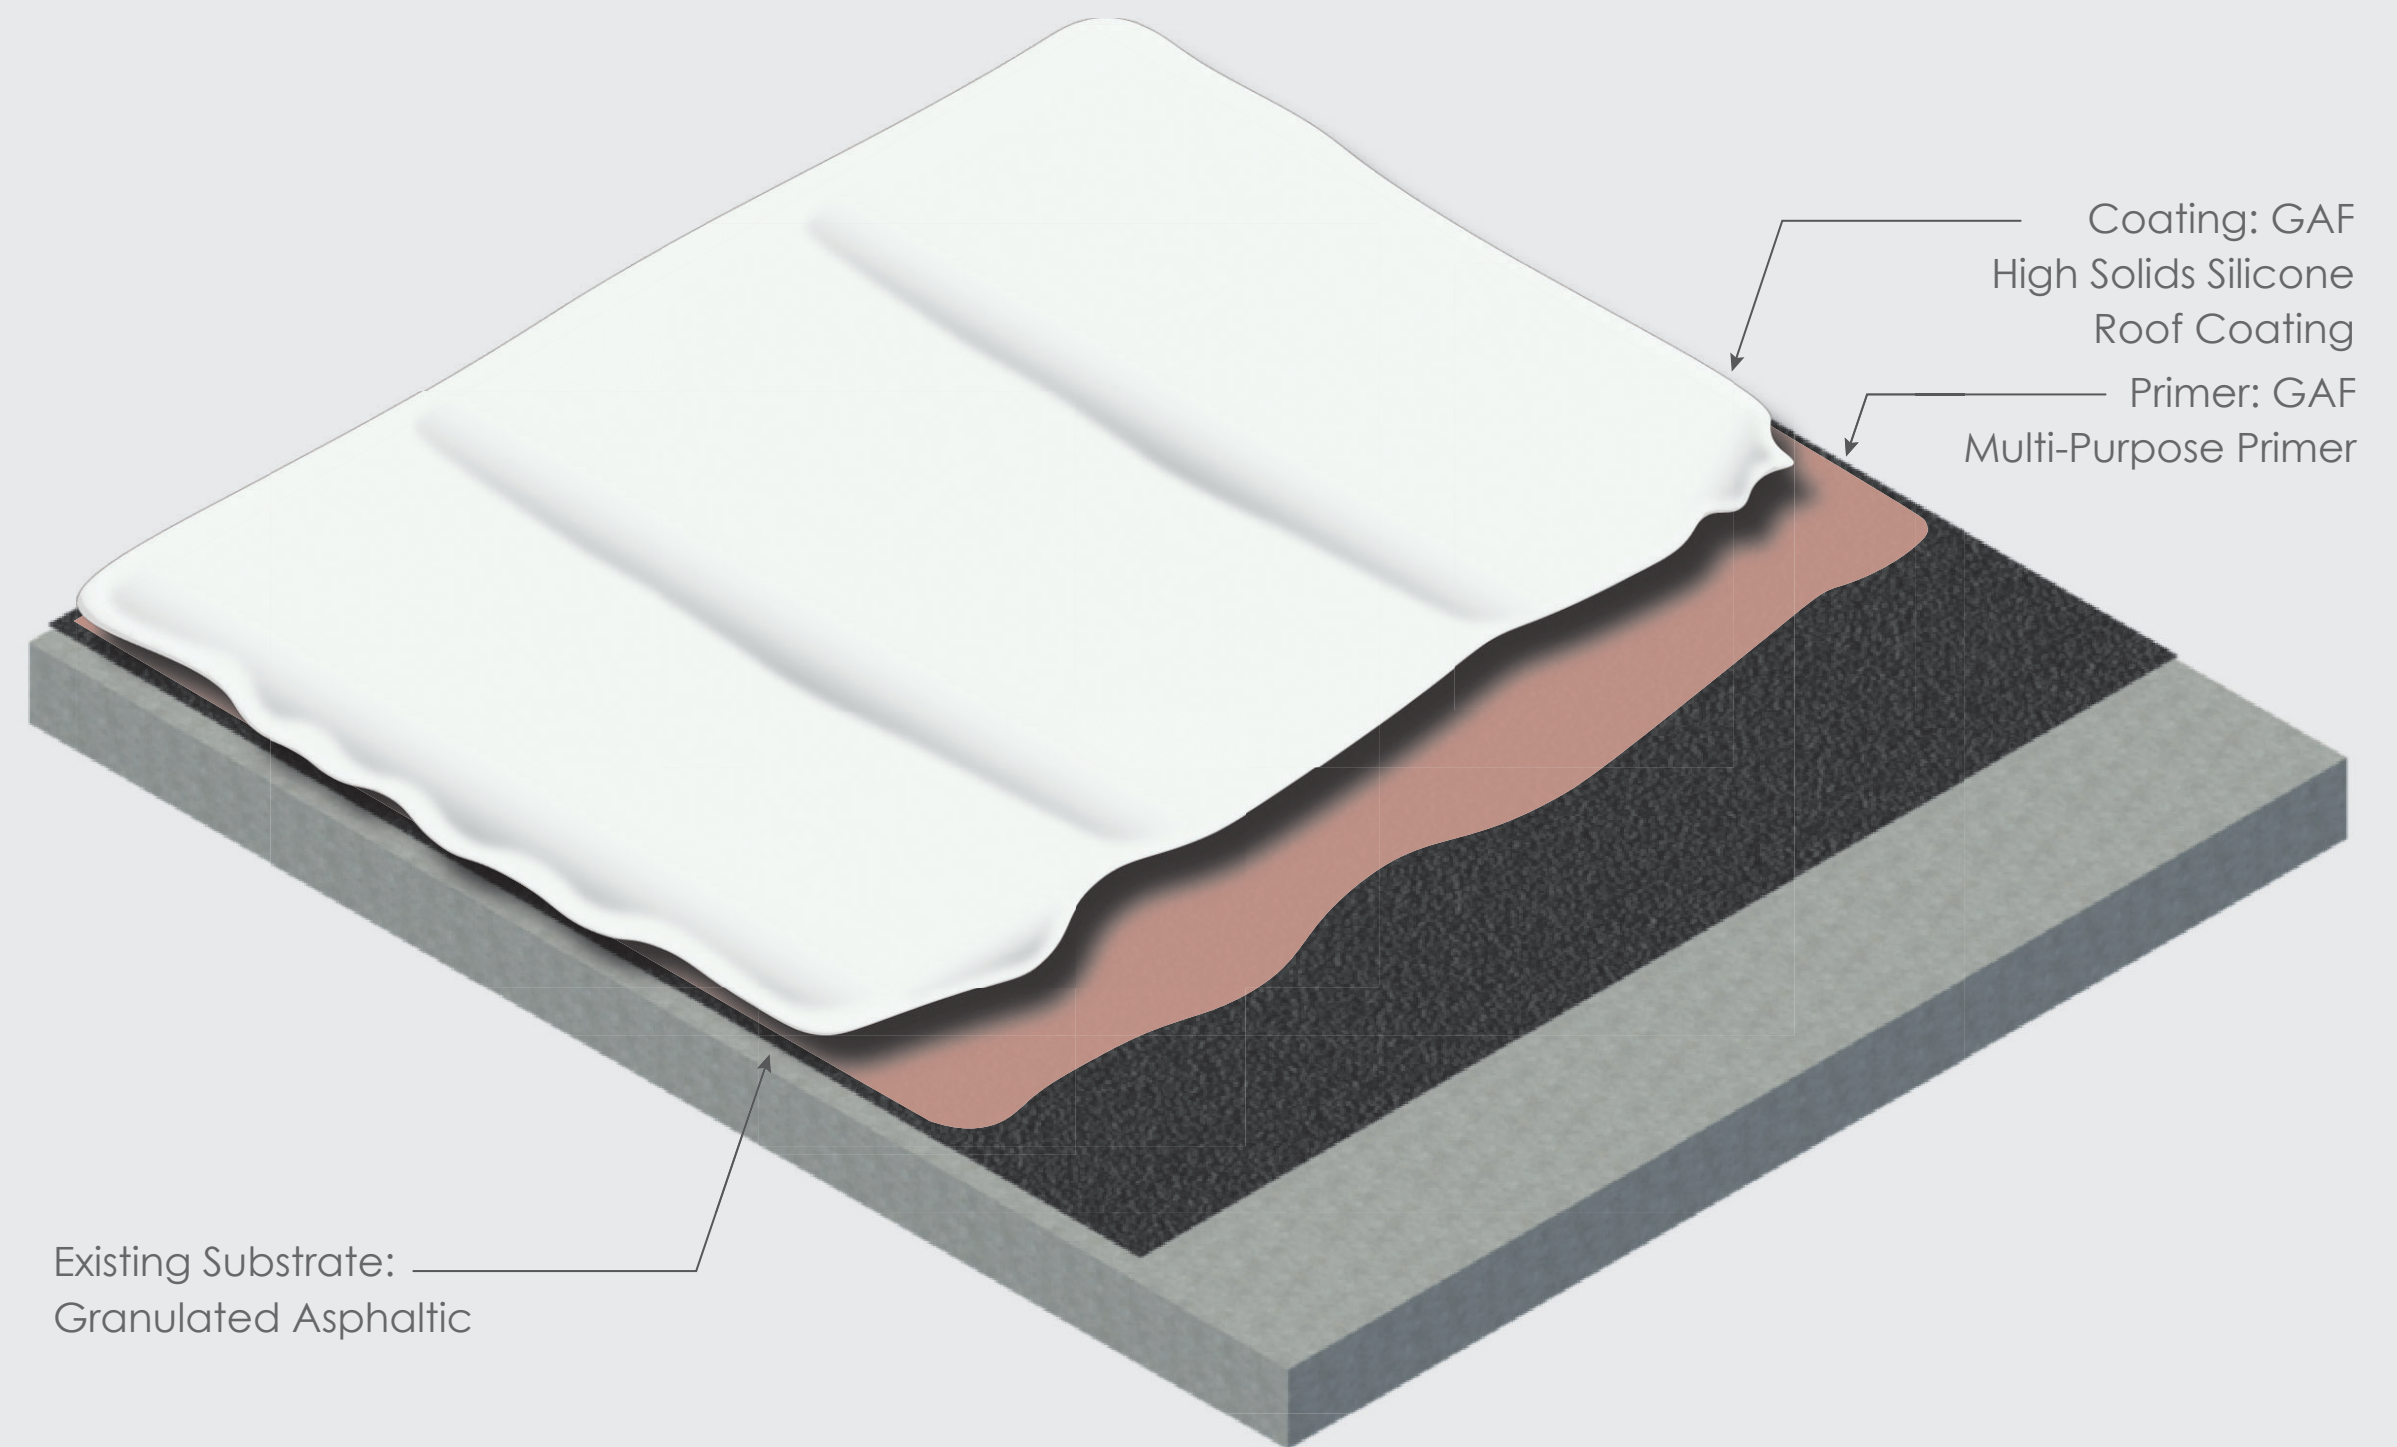

Surface Preparation:  
GAF Cleaning Concentrate (Substrate must be clean and dry prior to installing coating materials).

Deck Type: Existing Deck

Drawing not to scale - The images shown are for illustration purposes only and may not be an exact representation of the products, assemblies, or fastening rates.

10-Year Rate	15-Year Rate	20-Year Rate
<p><b>1.75</b> Gal/Sq 27 DFT<sup>2</sup>, mils 2.86 Sq per 5-gal pail</p>	<p><b>2.25</b> Gal/Sq 35 DFT<sup>2</sup>, mils 2.22 Sq per 5-gal pail</p>	<p><b>2.50</b> Gal/Sq 39 DFT<sup>2</sup>, mils 2 Sq per 5-gal pail</p>

# PREP

CLEAN & PRIME



## CLEANER

- 890506000 - GAF Cleaning Concentrate 1-GAL
- 890507000 - GAF Cleaning Concentrate 5-GAL

## GAF Multi-Purpose Primer

- 891435000 - GAF Multi-Purpose Primer Part A - 4 GAL
- 891436000 - GAF Multi-Purpose Primer Part B - 1-GAL
- 891433000 - GAF Multi-Purpose Primer Part A - 1 GAL
- 891434000 - GAF Multi-Purpose Primer Part B - 1 PINT

Priming of substrate is recommended and may be required. See GAF Liquid-Applied Roofing Manual at [gaf.com](http://gaf.com).

# SEAL

Prevent Leaks



## Silicone Mastic

- 891508920AV - GAF Silicone Mastic 2 Gal Light Gray or White
- 891513920AV - GAF Silicone Mastic 20 oz - White 12 Tubes/Box

# COAT



## GAF High-Solids Silicone Roof Coating

- 891416 GAF High Solids Silicone - Standard Colors - 5 GAL
- 891417 GAF High Solids Silicone - Standard Colors - 55 GAL

\*Custom color minimum is 50 Gal

# GAF CLEANING CONCENTRATE

## Roof Prep and Maintenance




890506000 - GAF Cleaning Concentrate 1 GAL  
(25 SQ per 1-gal)

890507000 - GAF Cleaning Concentrate 5 GAL  
(125 SQ per 5-gal)

### Use GAF Cleaning Concentrate to clean:

- Uncoated roof substrates
- Metal roof and wall surfaces
- Concrete deck surfaces
- Concrete and masonry wall surfaces
- Existing roof coatings
- Existing deck coatings
- Existing wall coatings

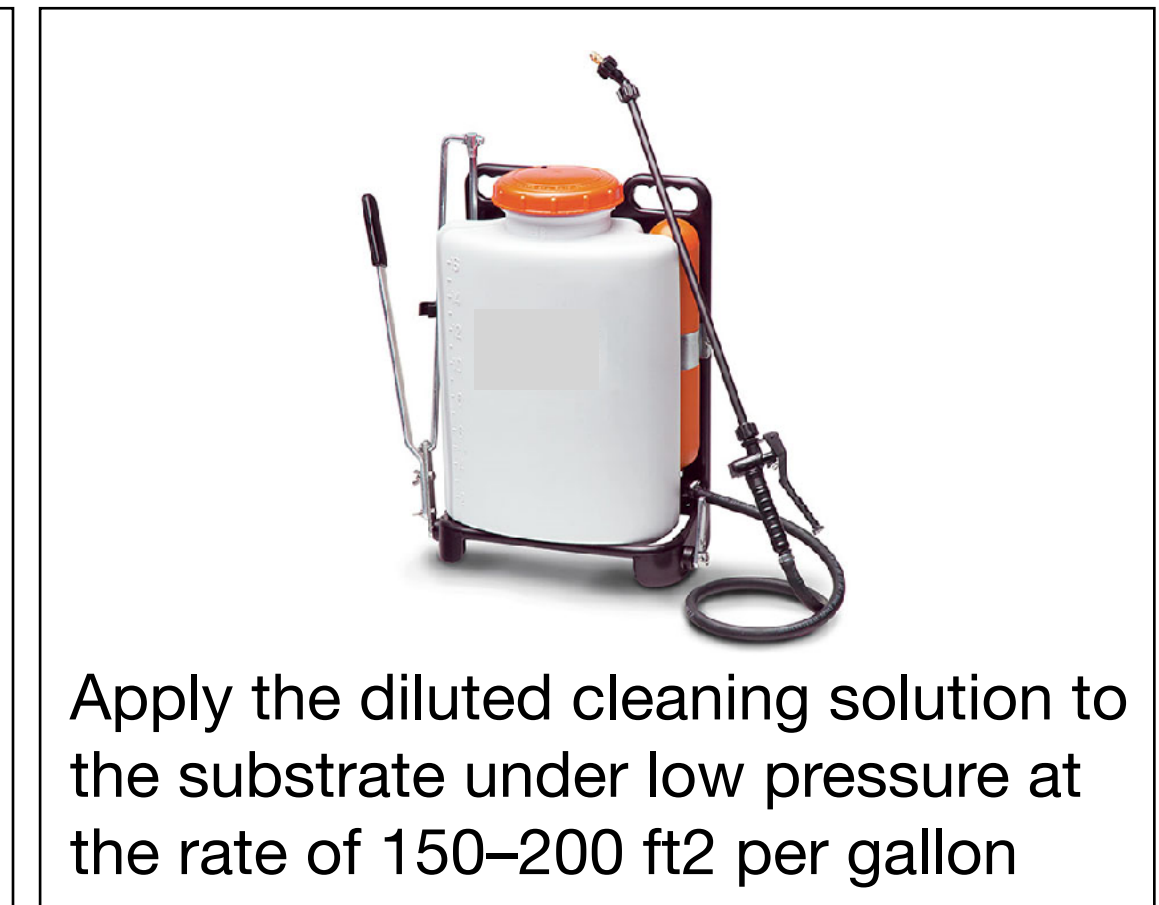



# MULTI-PURPOSE PRIMER

Rapid-Dry Adhesion Promoter & Bleed Blocker



[DATA SHEET](#)



For Smooth Surfaces:  
Use a 1/2" or 3/4" **ROLLER NAP**  
Approx 2.5 SQ per Gal



For Granulated Surfaces:  
Use a 1 1/4" **ROLLER NAP**  
Approx 1.5 SQ per Gal

# 1 Hour Dry Time at 75°F!

## Rapid-dry Adhesion Promoter & Bleed Blocker

Unit Size	Item #
Part A: 1 gal. (3.79 L) Part B: 1 pint (0.47 L)	Part A: 891433000 Part B: 891434000
Part A: 4.5 gal. (17.0 L) Part B: 0.5 gal. (1.89 L)	Part A: 891435000 Part B: 891436000

**Beyond Bleed Blocking — Promotes Adhesion to the Following Substrates**  
(For Use Under Acrylic, Polyurethane, Silicone, and Thermoplastic and Coatings)

**CONCRETE**

**METAL** (Clean or Rusted)

**WOOD**


**MOD-BIT or BUR** (Granulated or Smooth)

**TPO & PVC**

**WALL SUBSTATES**

Apply by roller, brush, or spray. Do not overapply. May be diluted with water up to 20%. Refer to the product data sheet for complete application instructions.

# GAF Silicone Mastic

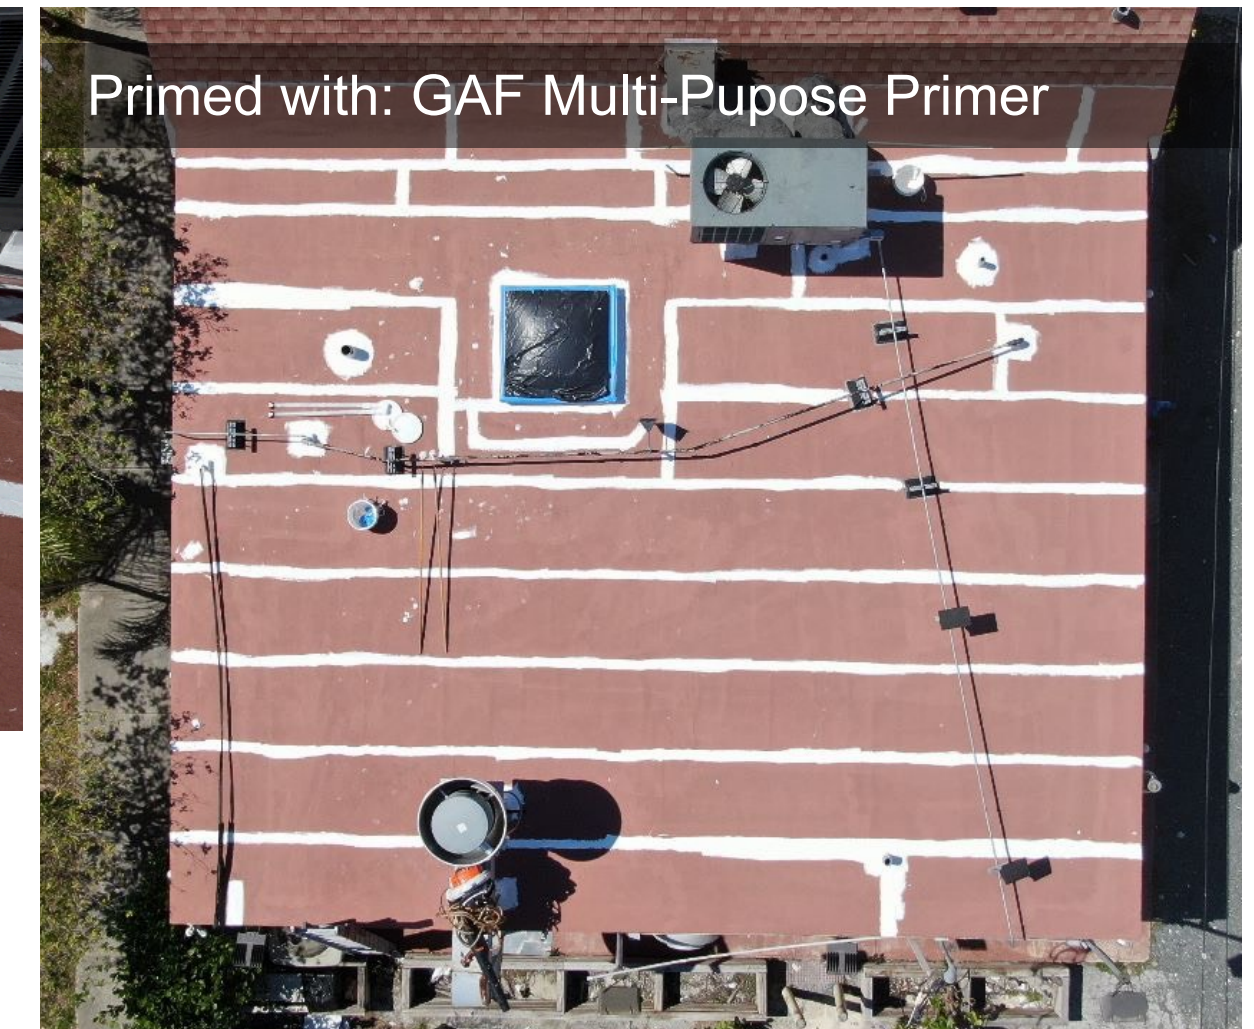

## GAF Silicone Mastic

- A thick, brush-grade, high-build silicone sealant
- An easy-to-use, flexible repair material that adheres to a variety of substrates

**Usages/Substrates:** For use on metal, TPO, PVC, Hypalon®, EPDM, smooth and granulated asphaltic, structural concrete, and SPF.

	Unit Size	Color	Item #
	20 oz. (12 per case)	White	891513920
	2 gal. (7.6 L)	White	891508920
	2 gal. (7.6 L)	Light Gray	891508419

### SEAMS & DETAILS - COVERAGE RATES (Coverage based on 60 mil DFT. Actual coverage may vary.)

Width	Per Gallon	2-Gal Pail	20 oz Tube
2" Width	150 LF	300 LF	23 LF
6" Width	50 LF	100 LF	8 LF

WHITE

LIGHT GRAY

DATA SHEET



## Packaging and Coverage Rates

Based on minimum installation guidelines, reference GAF Liquid Applied Roofing Manual for coverage rate guidance,.

PRODUCTS	UNIT'S PER PALLET	PER PALLET	PER UNIT
<b>GAF High Solids Silicone 5-gal</b>	<b>36 Pails/ pallet</b>	<b>65 SQ / Pallet</b>	<b>3.3 SQ / pail</b>
GAF High Solids Silicone 55-gal	4 Drums/ pallet	65 SQ / Pallet	3.3 SQ / pail
GAF Multi-Purpose Primer Part A 4.5-gal	36 Pails/ pallet	360 SQ / Pallet	10 SQ / pail
GAF Multi-Purpose Primer .5-gal	36 Pails/ pallet	360 SQ / Pallet	10 SQ / pail
GAF Bleed-Blocker Primer 5-gal	36 Pails/ pallet	65 SQ / Pallet	3.3 SQ / pail
GAF Silicone Mastic 2-gal	60 Pails/ pallet	6,000 LN.FT / Pallet	100 LN.FT / pail
GAF Silicone Mastic 20-oz	25 Boxes/ pallet	2,400 LN.FT / Pallet	12 Tubes / box
GAF Silicone Fibered Sealant 2-gal	36 Pails/ pallet	65 SQ / Pallet	3.3 SQ / pail
GAF Cleaning Concentrate 5-gal	36 Pails/ pallet	65 SQ / Pallet	3.3 SQ / pail

The amount of coating required and number of coats is determined by duration and warranty specified. Coverage also varies with the specific substrate being coated; consult Technical Sales Representative for coverage rate guidance.

GAF and its representatives can not be responsible for variations in material needed and material costs.



# LIQUID-APPLIED

## ROOFING & WATERPROOFING

# Daniel Peña

GET PEACE OF MIND WITH A GAF PRO

305.812.6865

daniel.pena@gaf.com



Photo taken at #WALLOFWIND

There's a liquid solution for your roof - talk to GAF first