



SURFACE SEAL SB

Thermoplastic Rubber | Liquid-Applied Roofing

Parapet Walls + High Wall Flashing





SURFACE SEAL SB

Thermoplastic Rubber | Wall Coating



Surface Seal SB (Solvent-Based) THERMOPLASTIC RUBBER

89SS920 - Surface Seal SB 5-GAL - White

89SD920 - Surface Seal SB 54-GAL - White



PRIME



GAF Multi-Purpose Primer

- 891435000 - GAF Multi-Purpose Primer Part A - 4 GAL
- 891436000 - GAF Multi-Purpose Primer Part B - 1-GAL
- 891433000 - GAF Multi-Purpose Primer Part A - 1 GAL
- 891434000 - GAF Multi-Purpose Primer Part B - 1 PINT

Priming of substrate is recommended and may be required. See GAF Liquid-Applied Roofing Manual at gaf.com.

FLASH



SEALANT:


- 8962920WP - FlexSeal Caulk Grade White 10oz Tube 20/box

COAT




Surface Seal SB (Solvent-Based) THERMOPLASTIC RUBBER

- 89SS920 - Surface Seal SB 5-GAL - White
- 89SD920 - Surface Seal SB 54-GAL - White

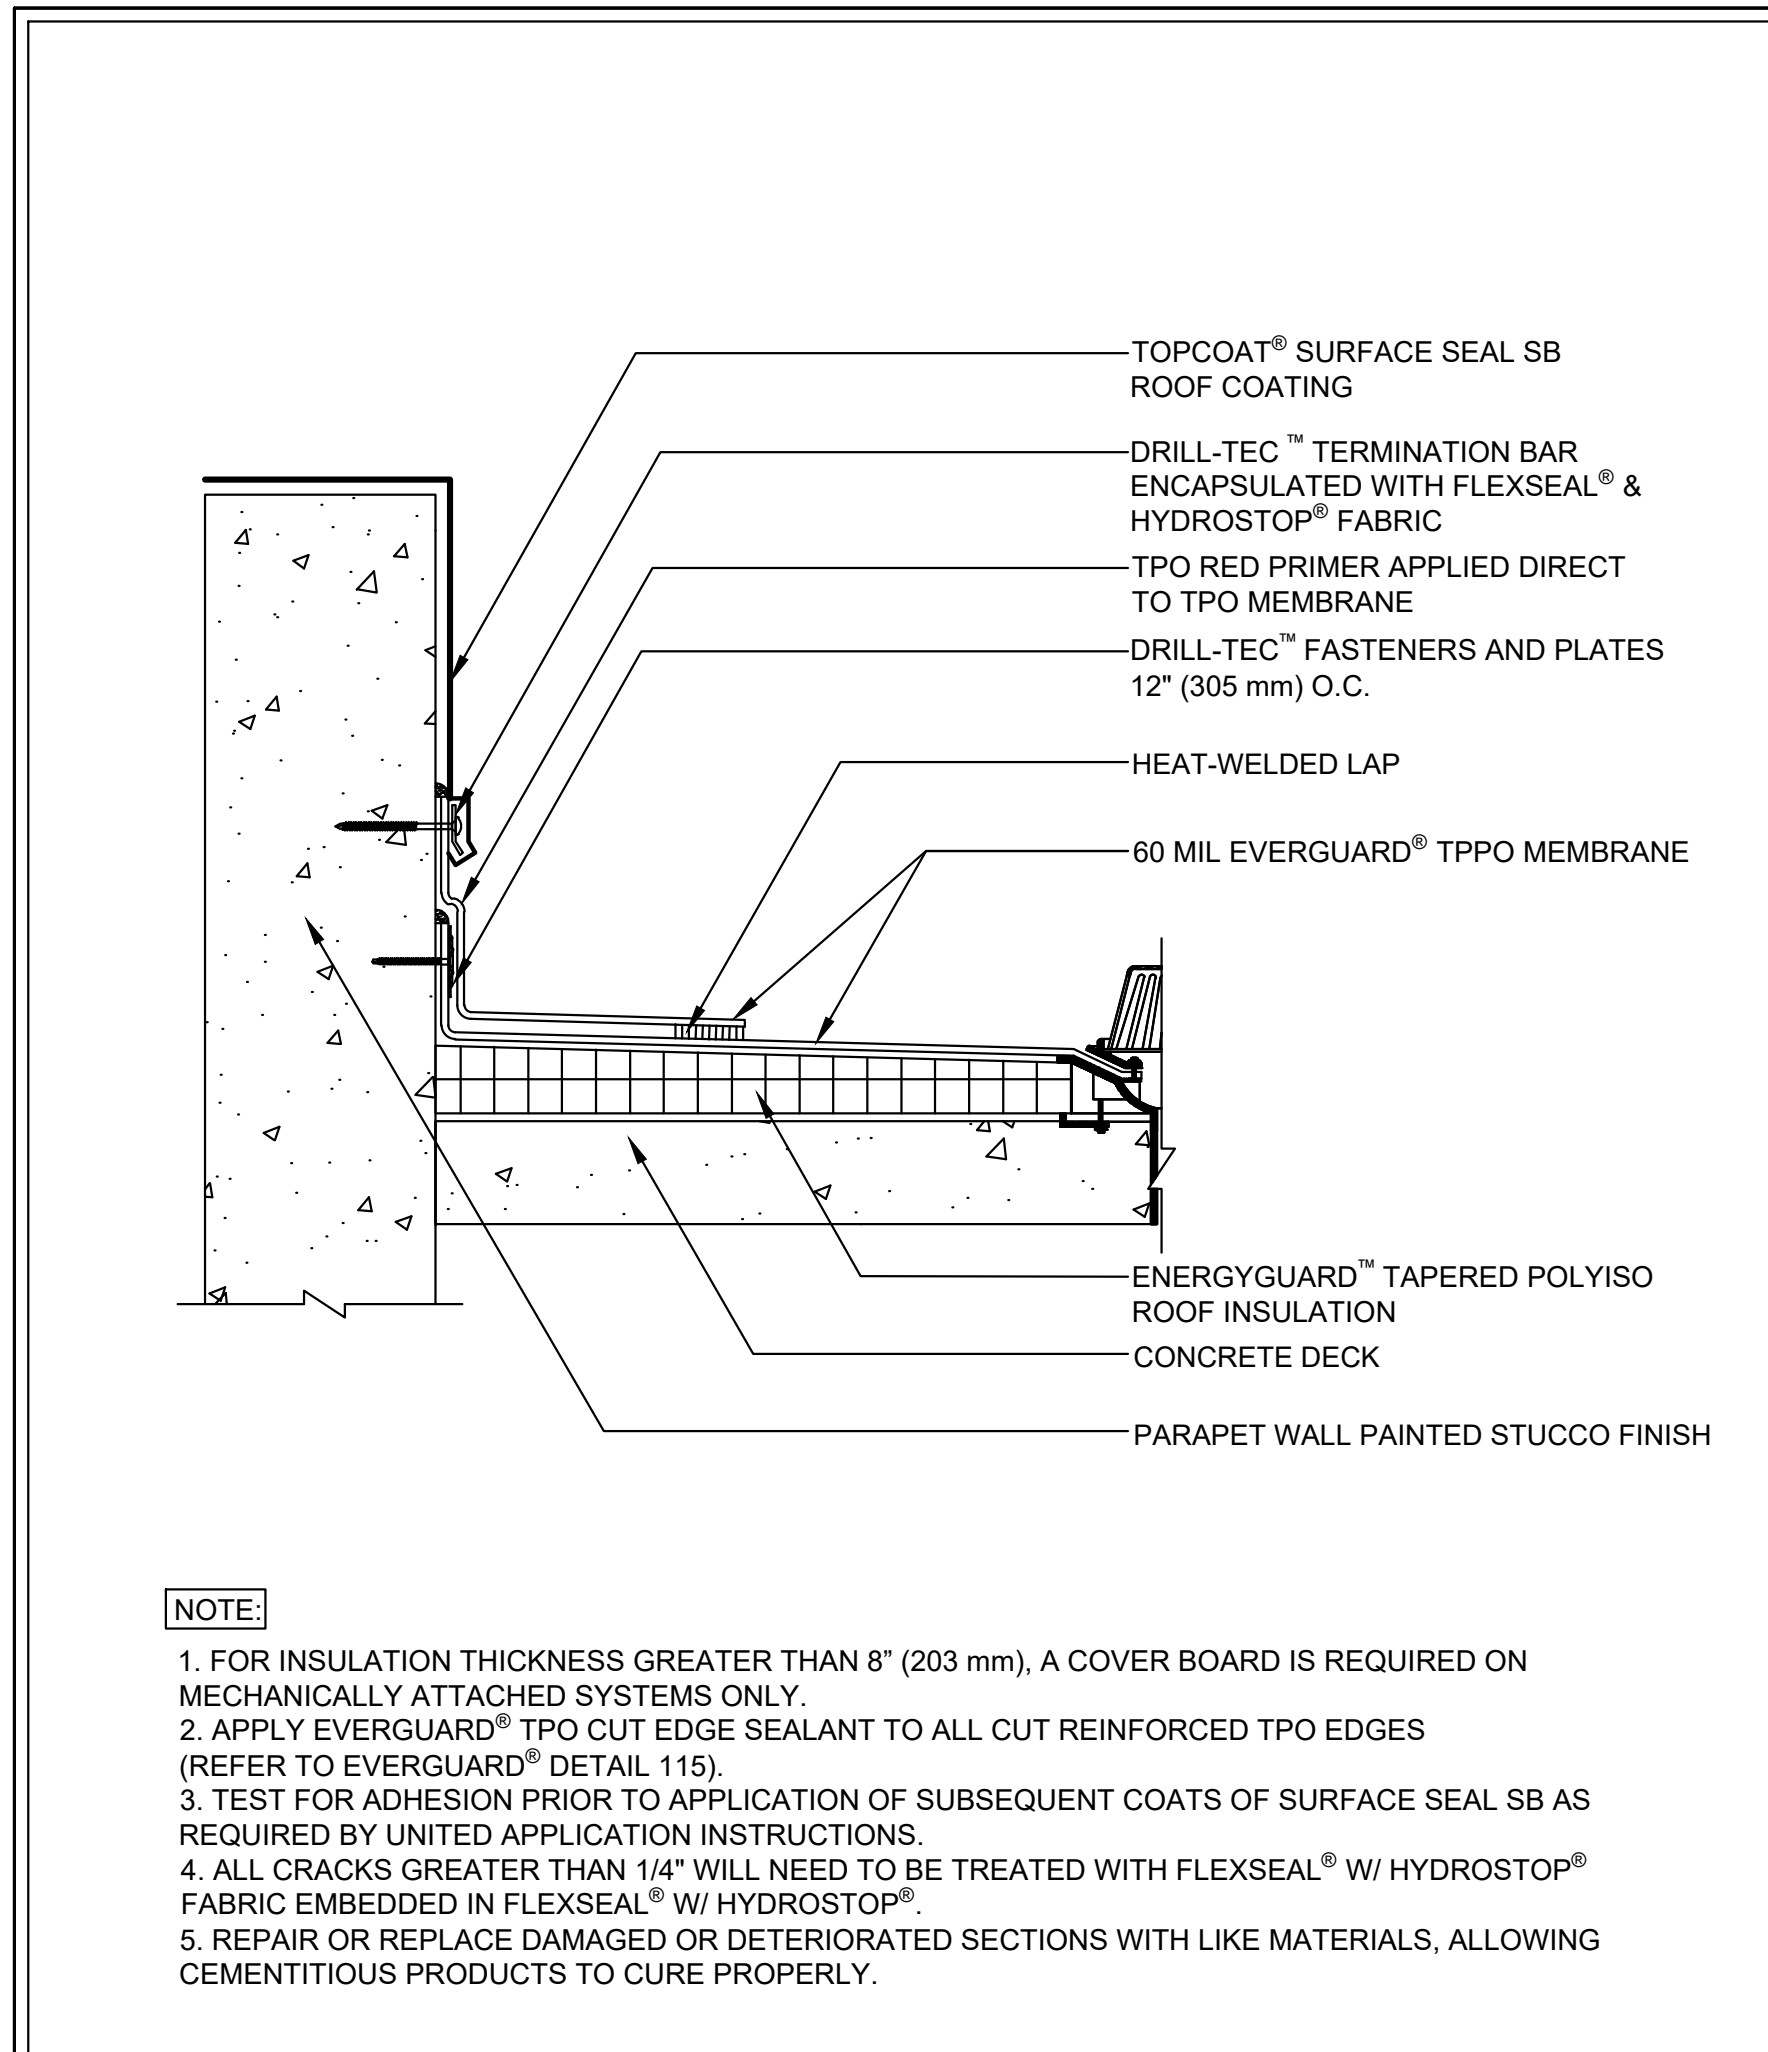

	PARAPET WALL FLASHING		CDE 20	
	<small>1 Campus Drive Parsippany, NJ 07054 gaf.com</small>	HYBRID SYSTEM EVERGUARD®/TOPCOAT® CUSTOM DETAIL SERIES	<small>All information contained within this document applies only to a specific project and is the property of GAF. This document may not be distributed or reproduced in any format, written, verbal or otherwise, without prior written approval from GAF.</small>	<small>SCALE: N.T.S. ISSUE DATE: 6-24-20 JOB NUMBER: 6-253A</small>

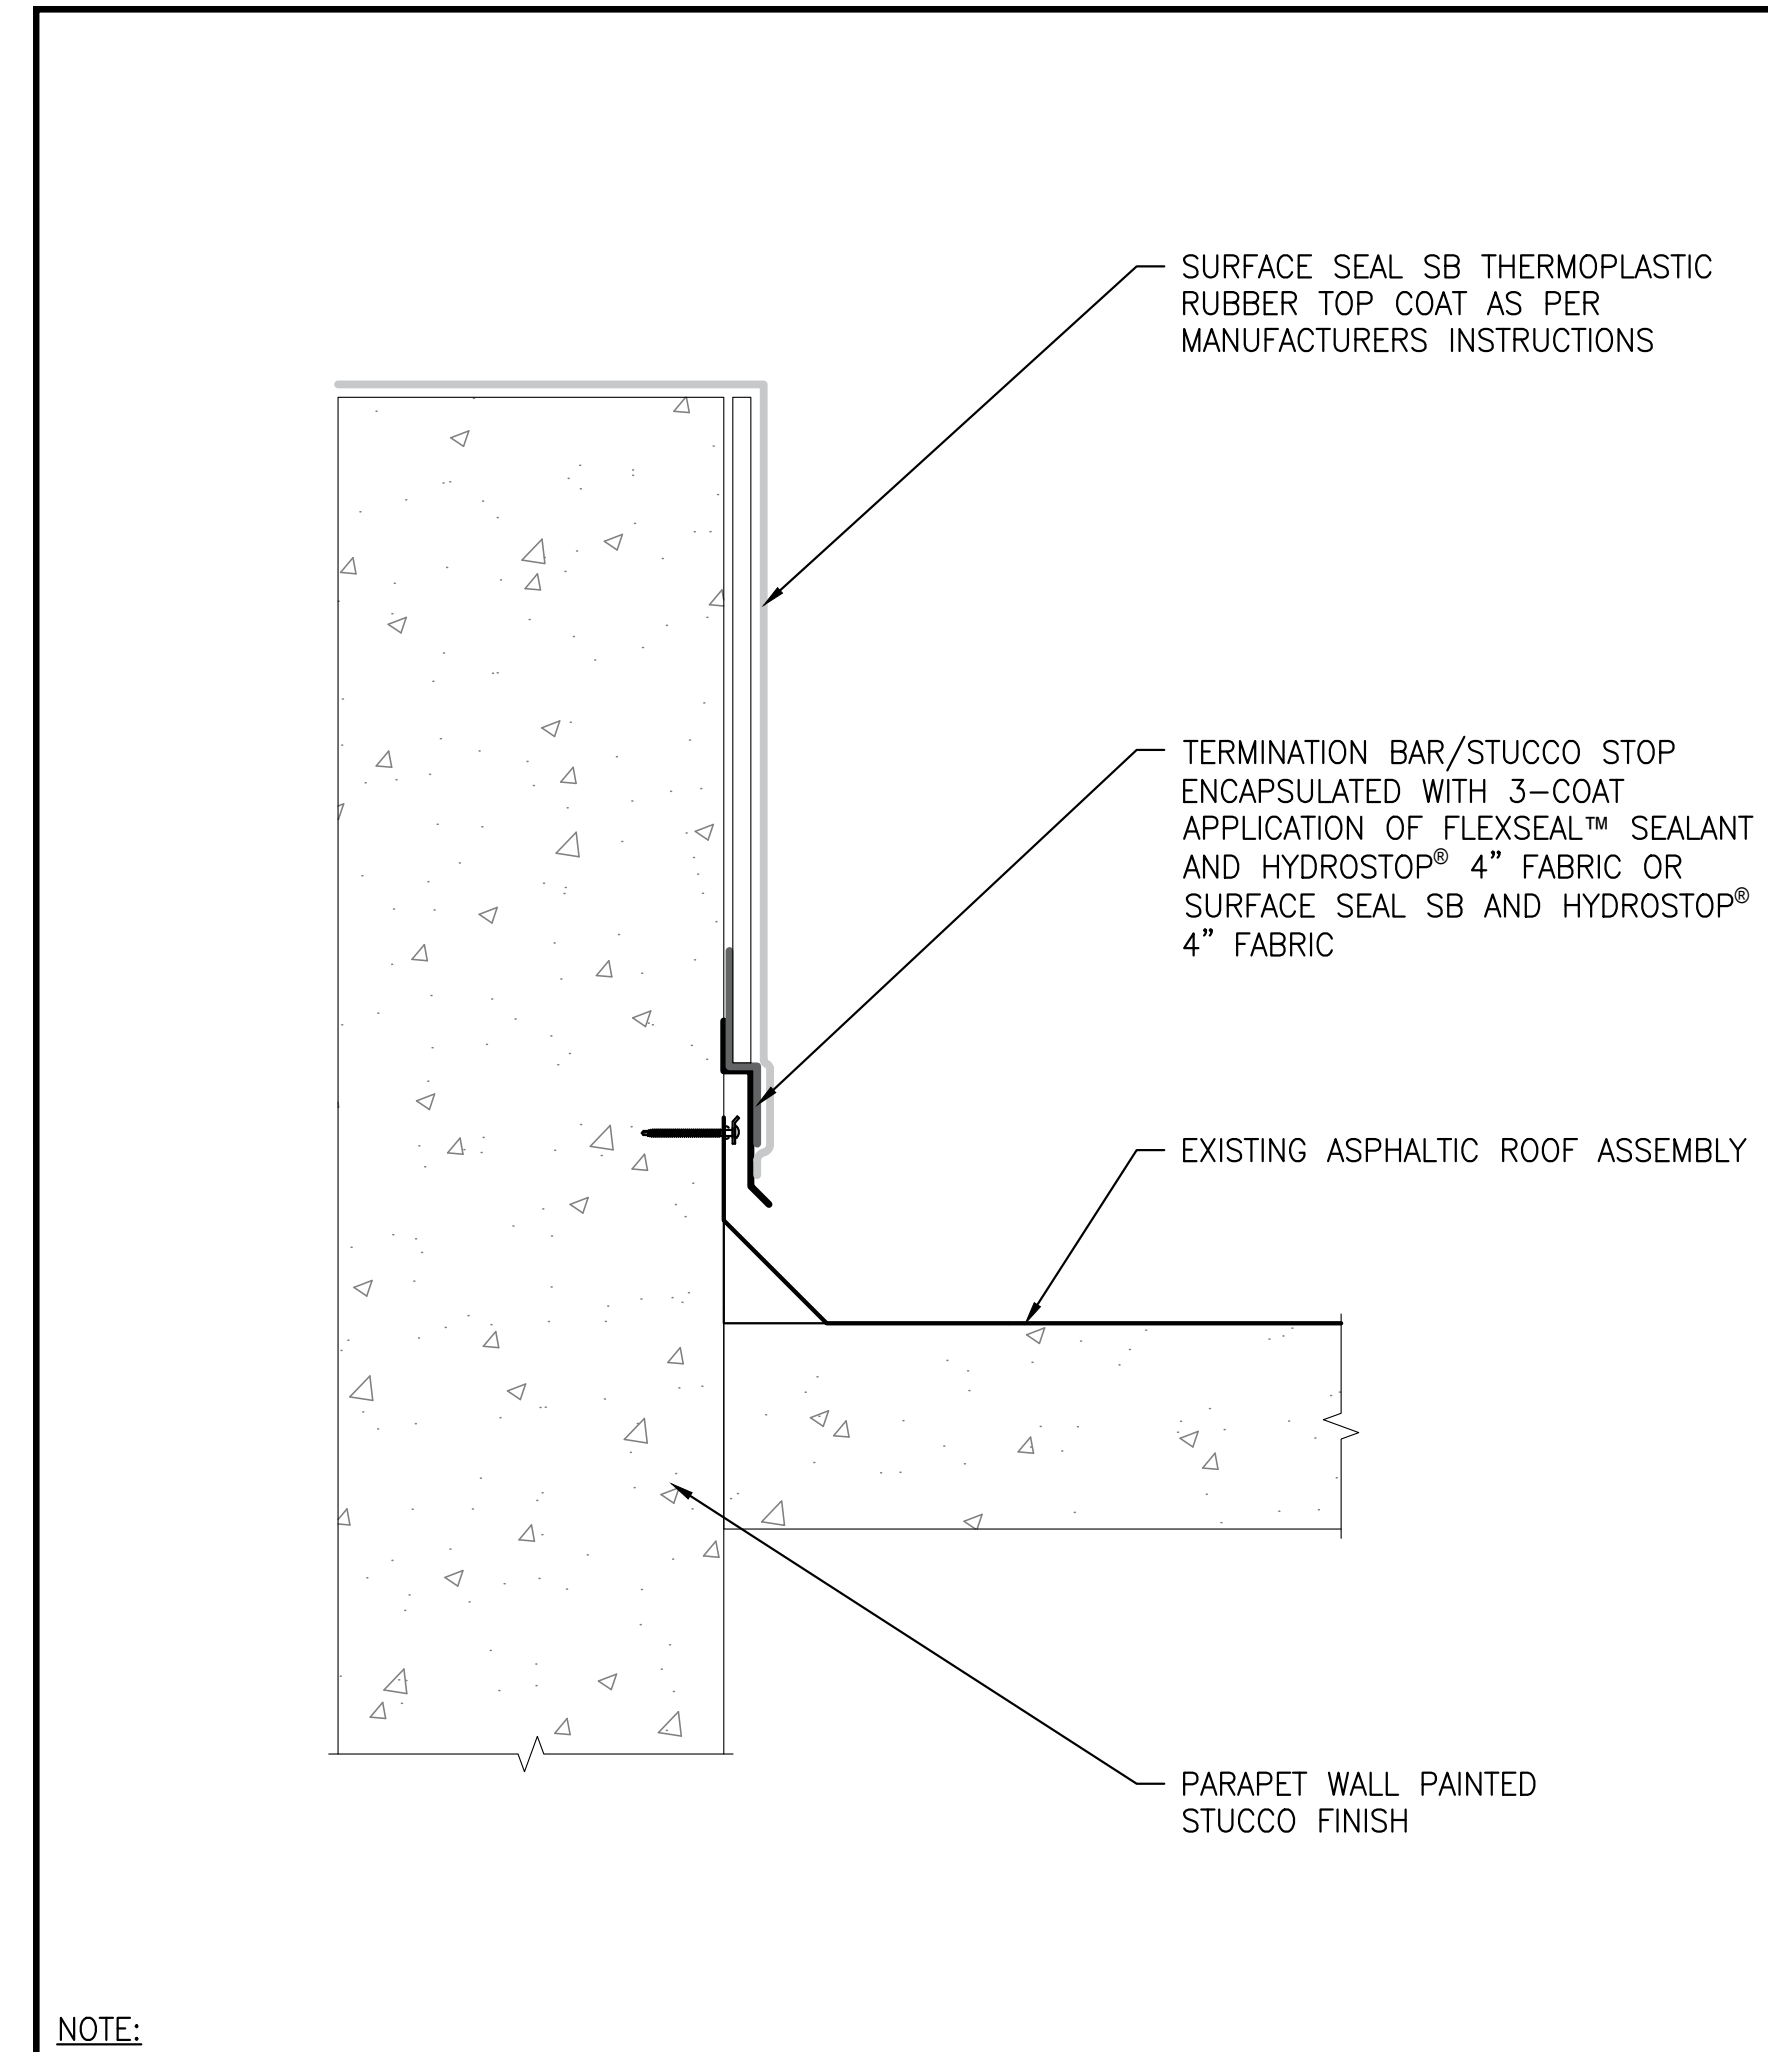

	PARAPET WALL DETAIL – SURFACE SEAL OVER ASPHALTIC		DWG. FILE: CDE-23	JOB NO.: 9-334
	<small>All information contained within this document applies only to the specified product(s) and/or detail, and is the property of GAF. This document may not be distributed, modified, or reproduced in any format, written, verbal or otherwise, without prior written approval from GAF.</small>	<small>SCALE: N.T.S.</small>	<small>REF. DETAIL: N/A</small>	<small>ISSUE DATE: 9/29/23</small>

1 Campus Drive Parsippany, NJ 07054 | technicalservices@gaf.com | Toll Free 877.423.7663 | gaf.com



LIQUID-APPLIED

ROOFING & WATERPROOFING

Daniel Peña

GET PEACE OF MIND WITH A GAF PRO

305.812.6865

daniel.pena@gaf.com



Photo taken at #WALLOFWIND

There's a liquid solution for your roof - talk to GAF first