


PREMIUM ROOF COATING SYSTEM:

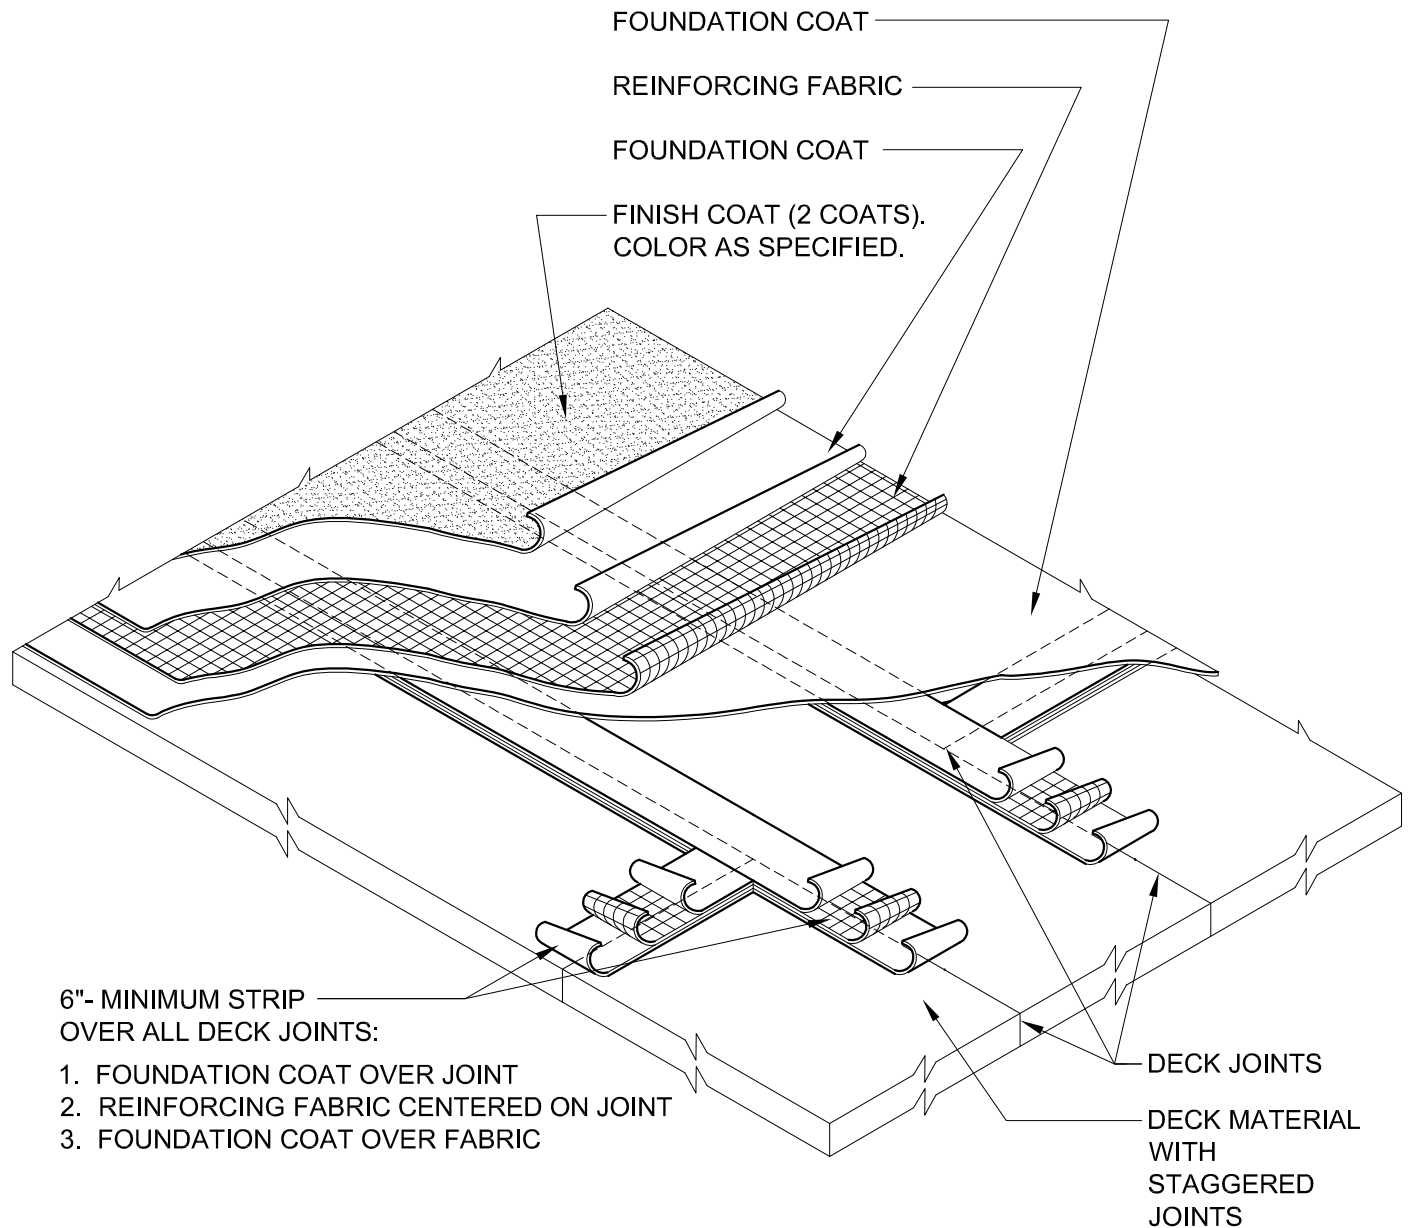

NOTES:

1. PREPARE ALL SURFACE IN ACCORDANCE WITH THE MANUFACTURER'S REQUIREMENTS.
2. ALL JOINTS SHALL BE TIGHT AND STABLE. ALL FASTENERS SHALL BE FLUSH WITH THE DECK.
3. PREMIUM COAT SYSTEM- FOUNDATION COAT, FABRIC, FOUNDATION COAT, AND FINISH COAT COMPONENTS.
4. FOUNDATION COAT- COMBINED COVERAGE (2 COATS) AT MINIMUM RATE OF 40 SF/GALLON.
5. FINISH COAT- COMBINED COVERAGE (2 COATS) AT MINIMUM RATE OF 70 SF/GALLON.
6. PRIMING- REFER TO HYDROSTOP SPECIFICATIONS FOR DECK PRIMING REQUIREMENTS.

**HYDRO
STOP**

PREMIUM COAT SYSTEM

DECK JOINT STRIPPING DETAIL
10 YEAR SYSTEM

DATE:

08/26/10

SHEET No :

DE-4-10